



Floor Plan
scale = 1/4" = 1'-0"

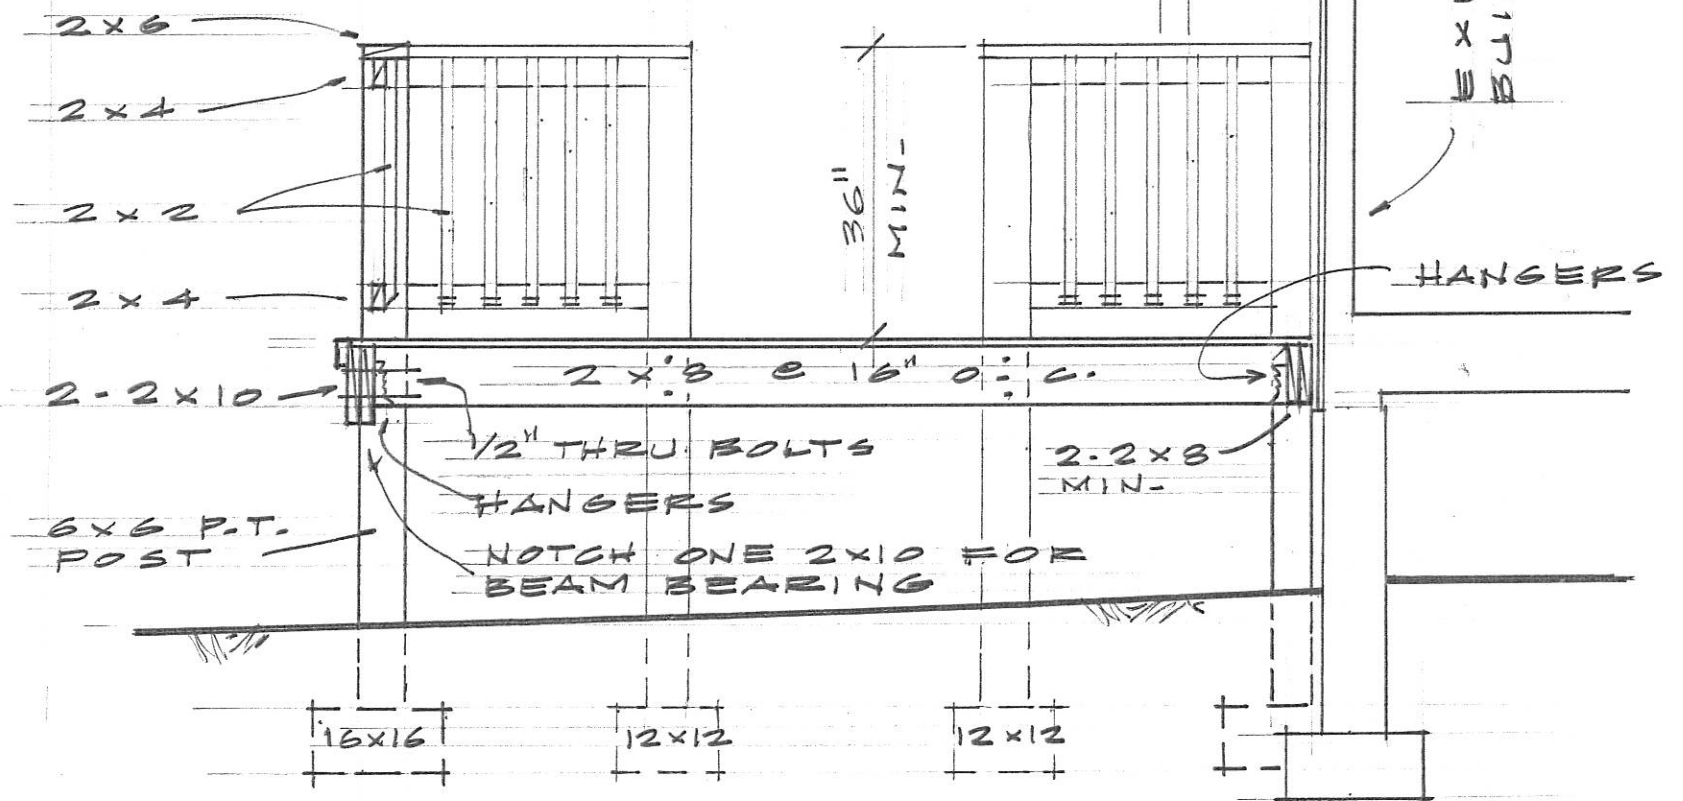

Section
scale = 1/2" = 1'-0"

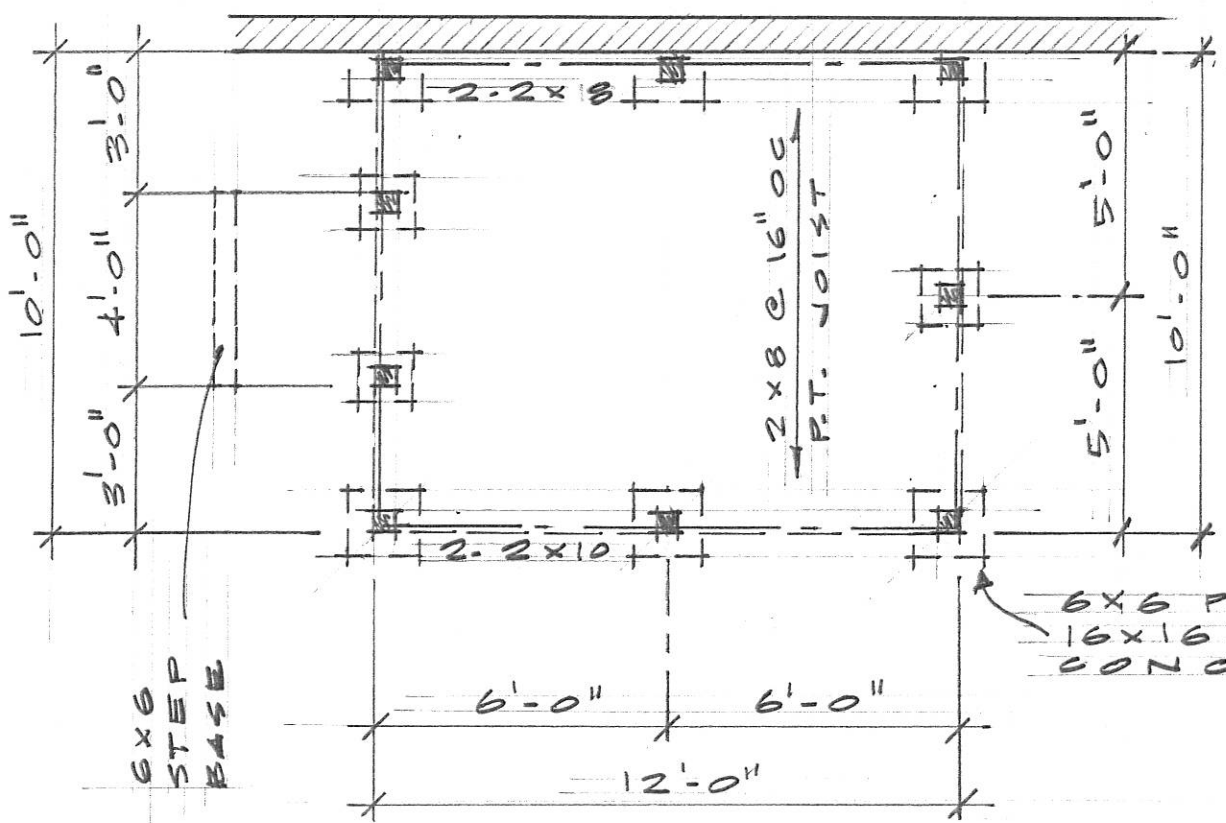

Foundation Plan
scale = 1/4" = 1'-0"

TYPICAL 10' x 12'
Pressure Treated
Deck. JUNE, 2016